



Proposed Ground Floor


Scale 1:100

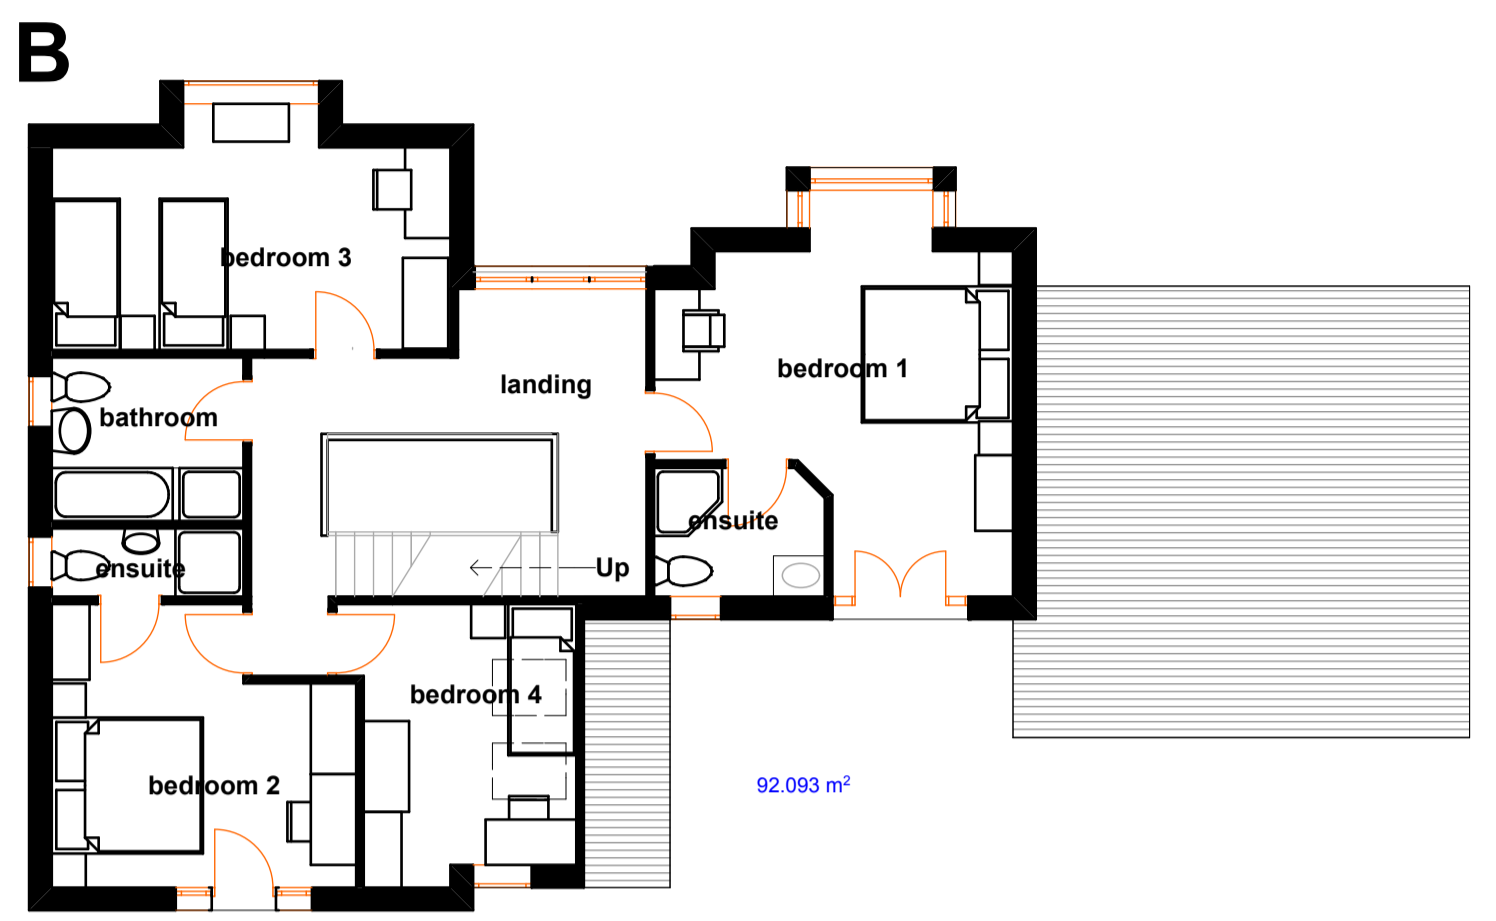


Proposed First Floor

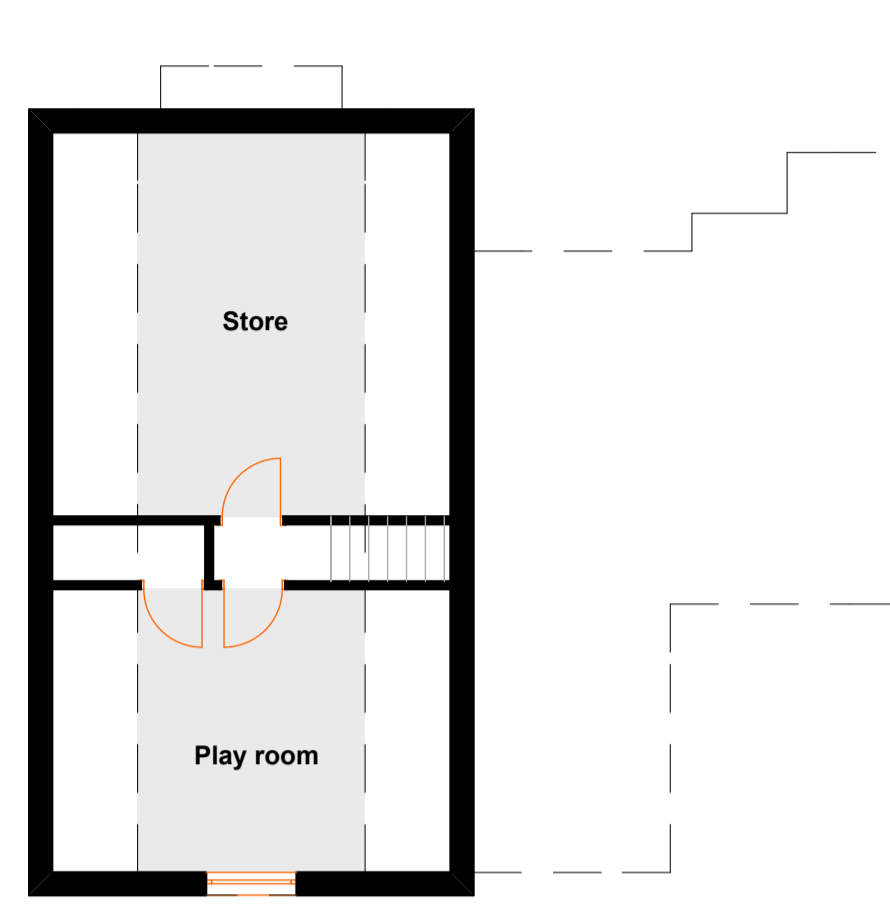

Proposed Roof Space

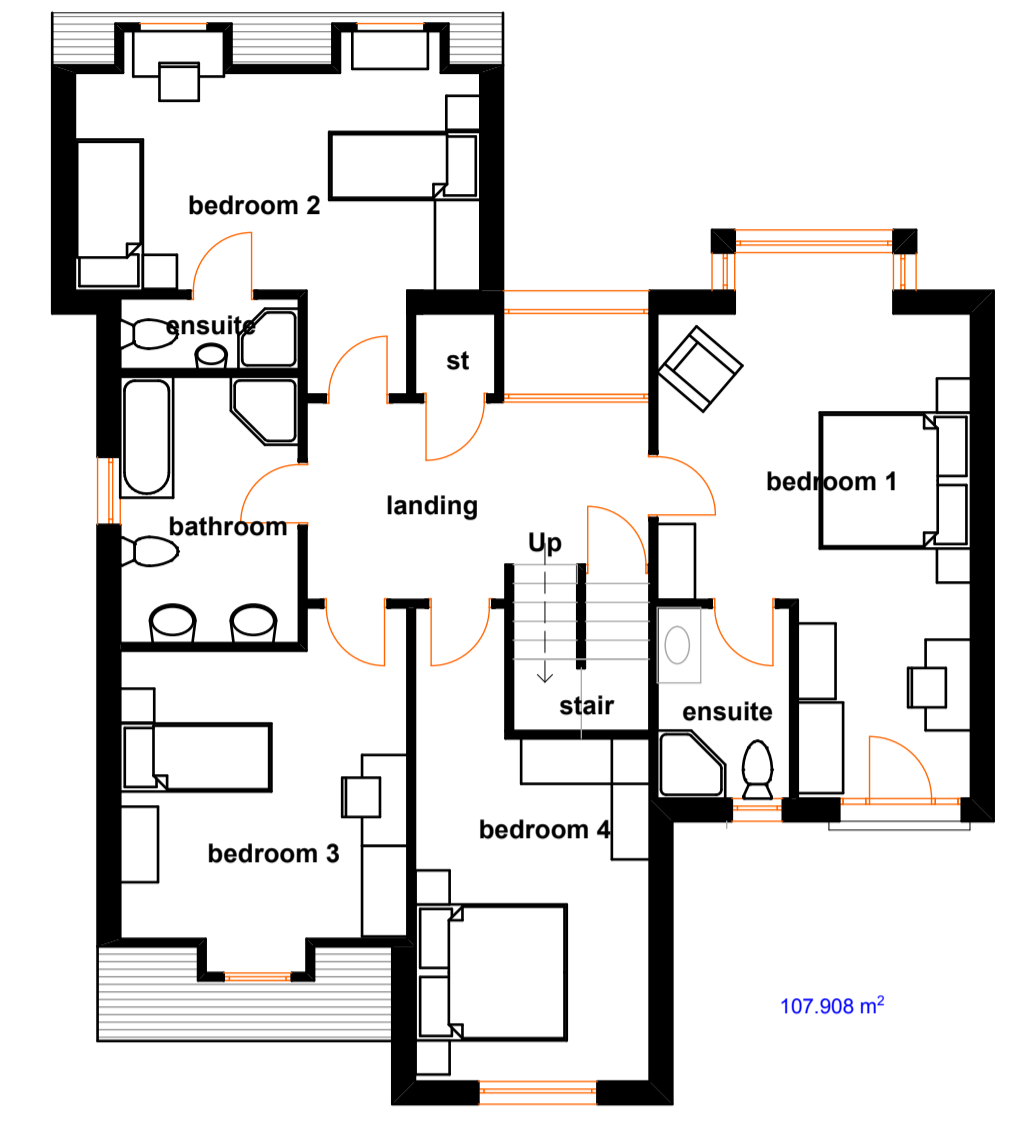

Proposed First Floor

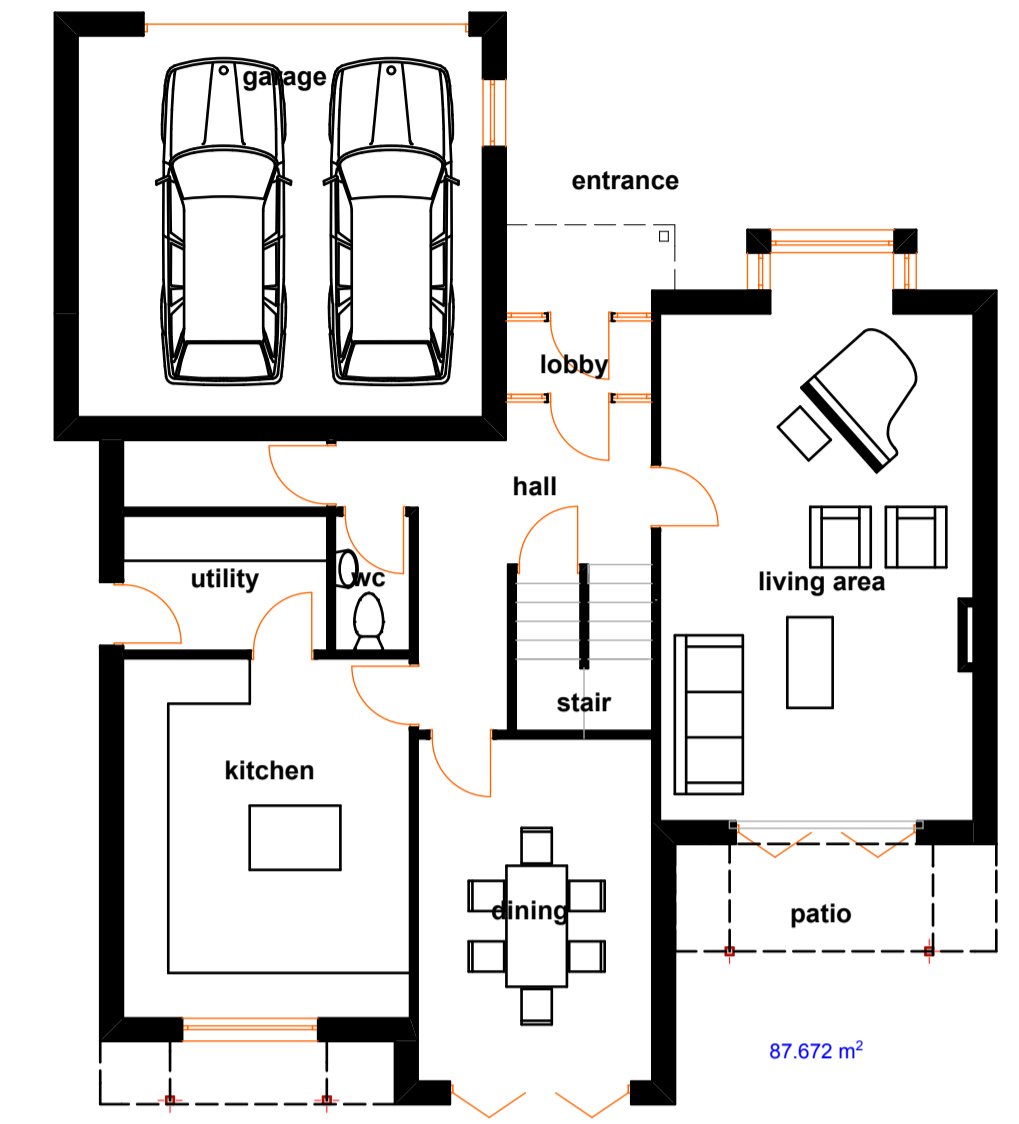

Proposed Ground Floor


House Type B



Proposed Front Elevation



Proposed Rear Elevation

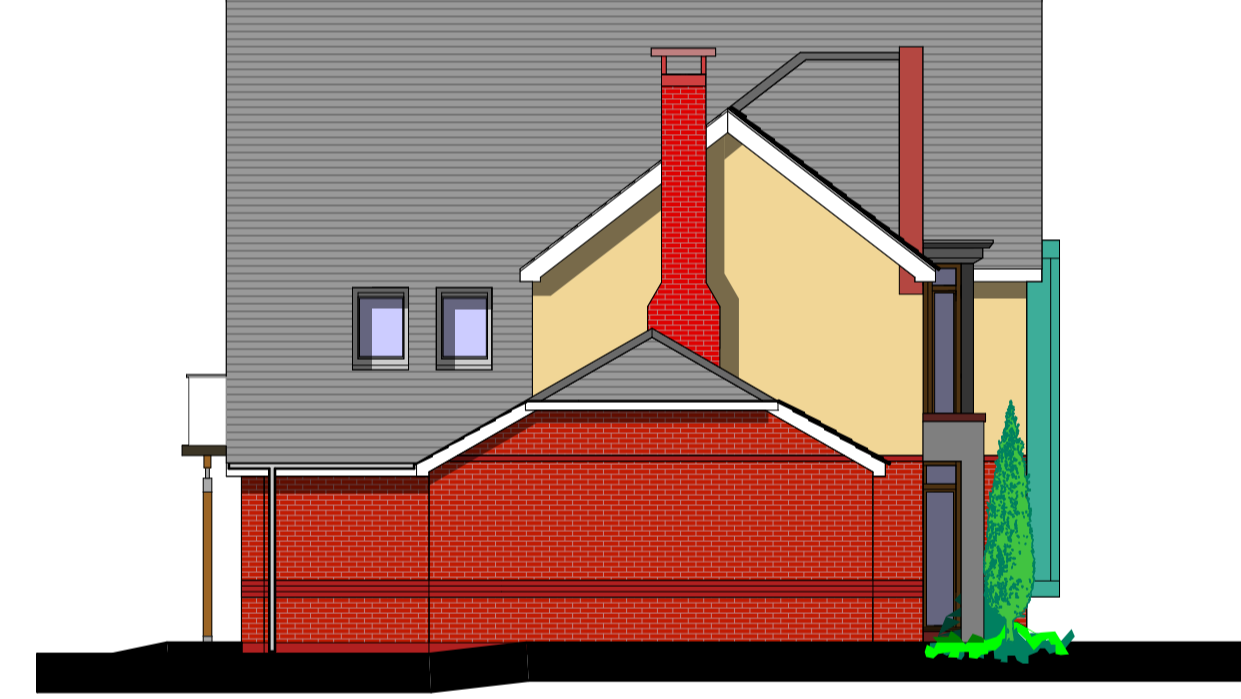


Proposed Side Elevation



Proposed Side Elevation


House Type A

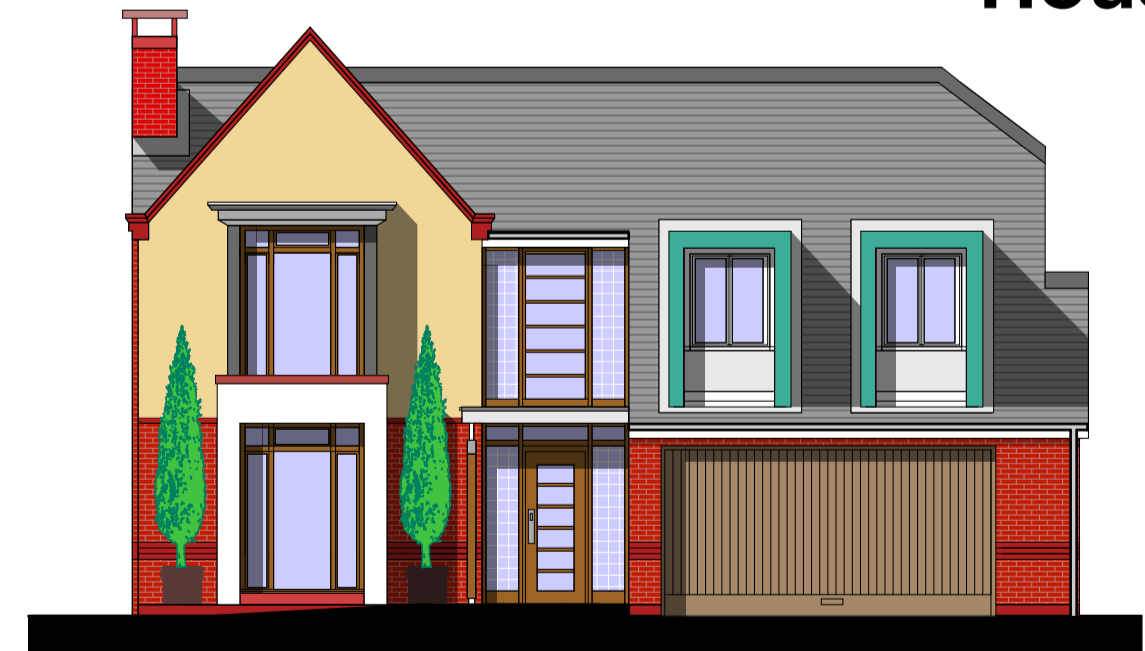


Proposed Front Elevation



Proposed Rear Elevation

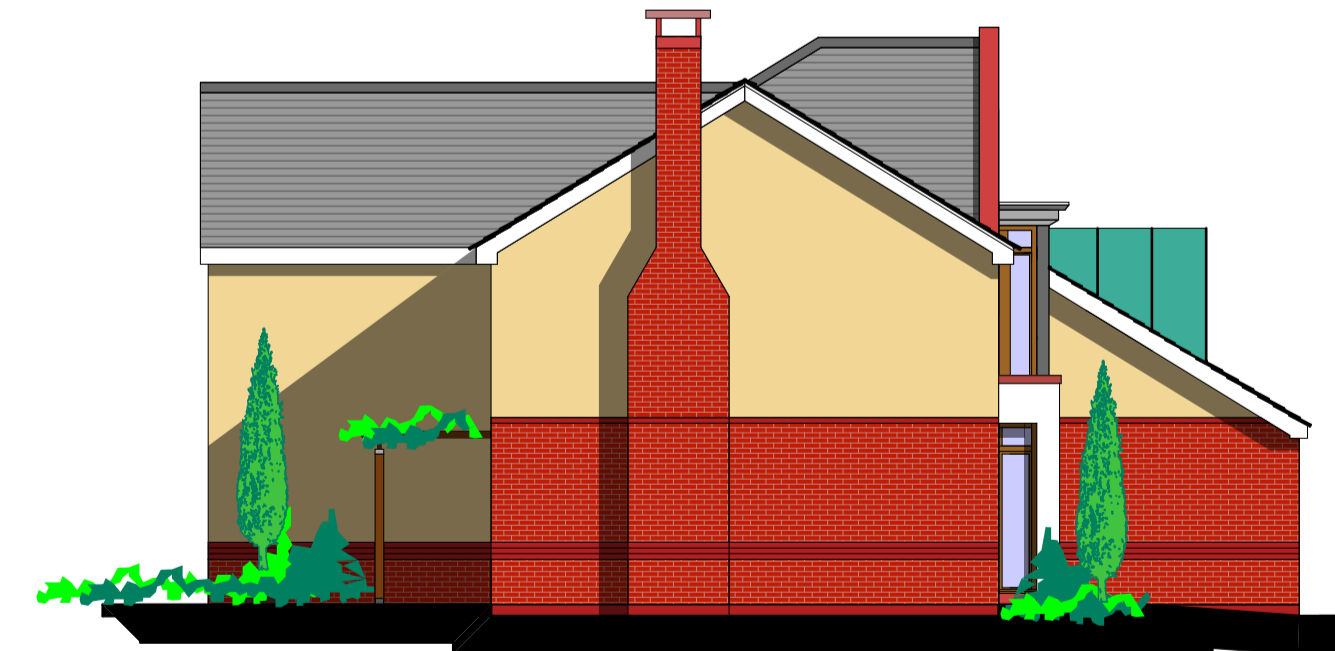

Proposed Side Elevation

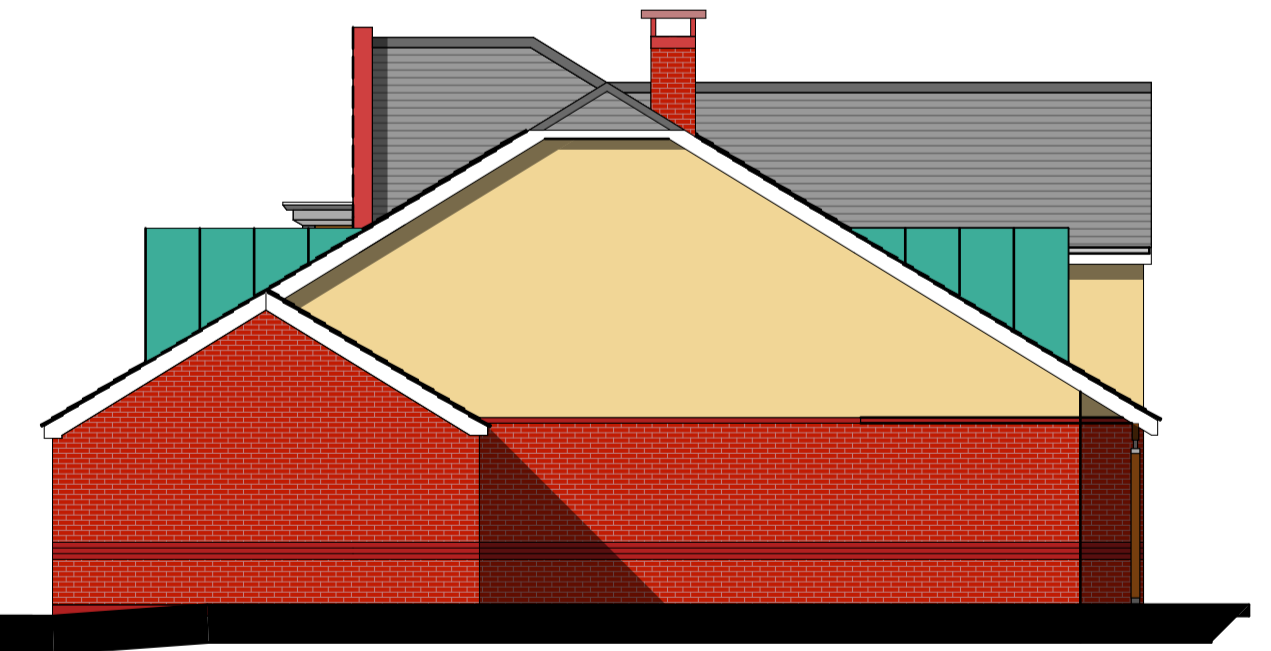

Proposed Side Elevation



Proposed Street Elevation

Scale 1:200