


General Notes:
 Do not scale off this drawing. Do not rely on this drawing for purposes other than that stated in the title block Status.
 Read this drawing with all other project related architects drawn and specified information including risk assessments.
 Constructors must be familiar with the client's building asbestos register ahead of facilitating any site work contained on this drawing.

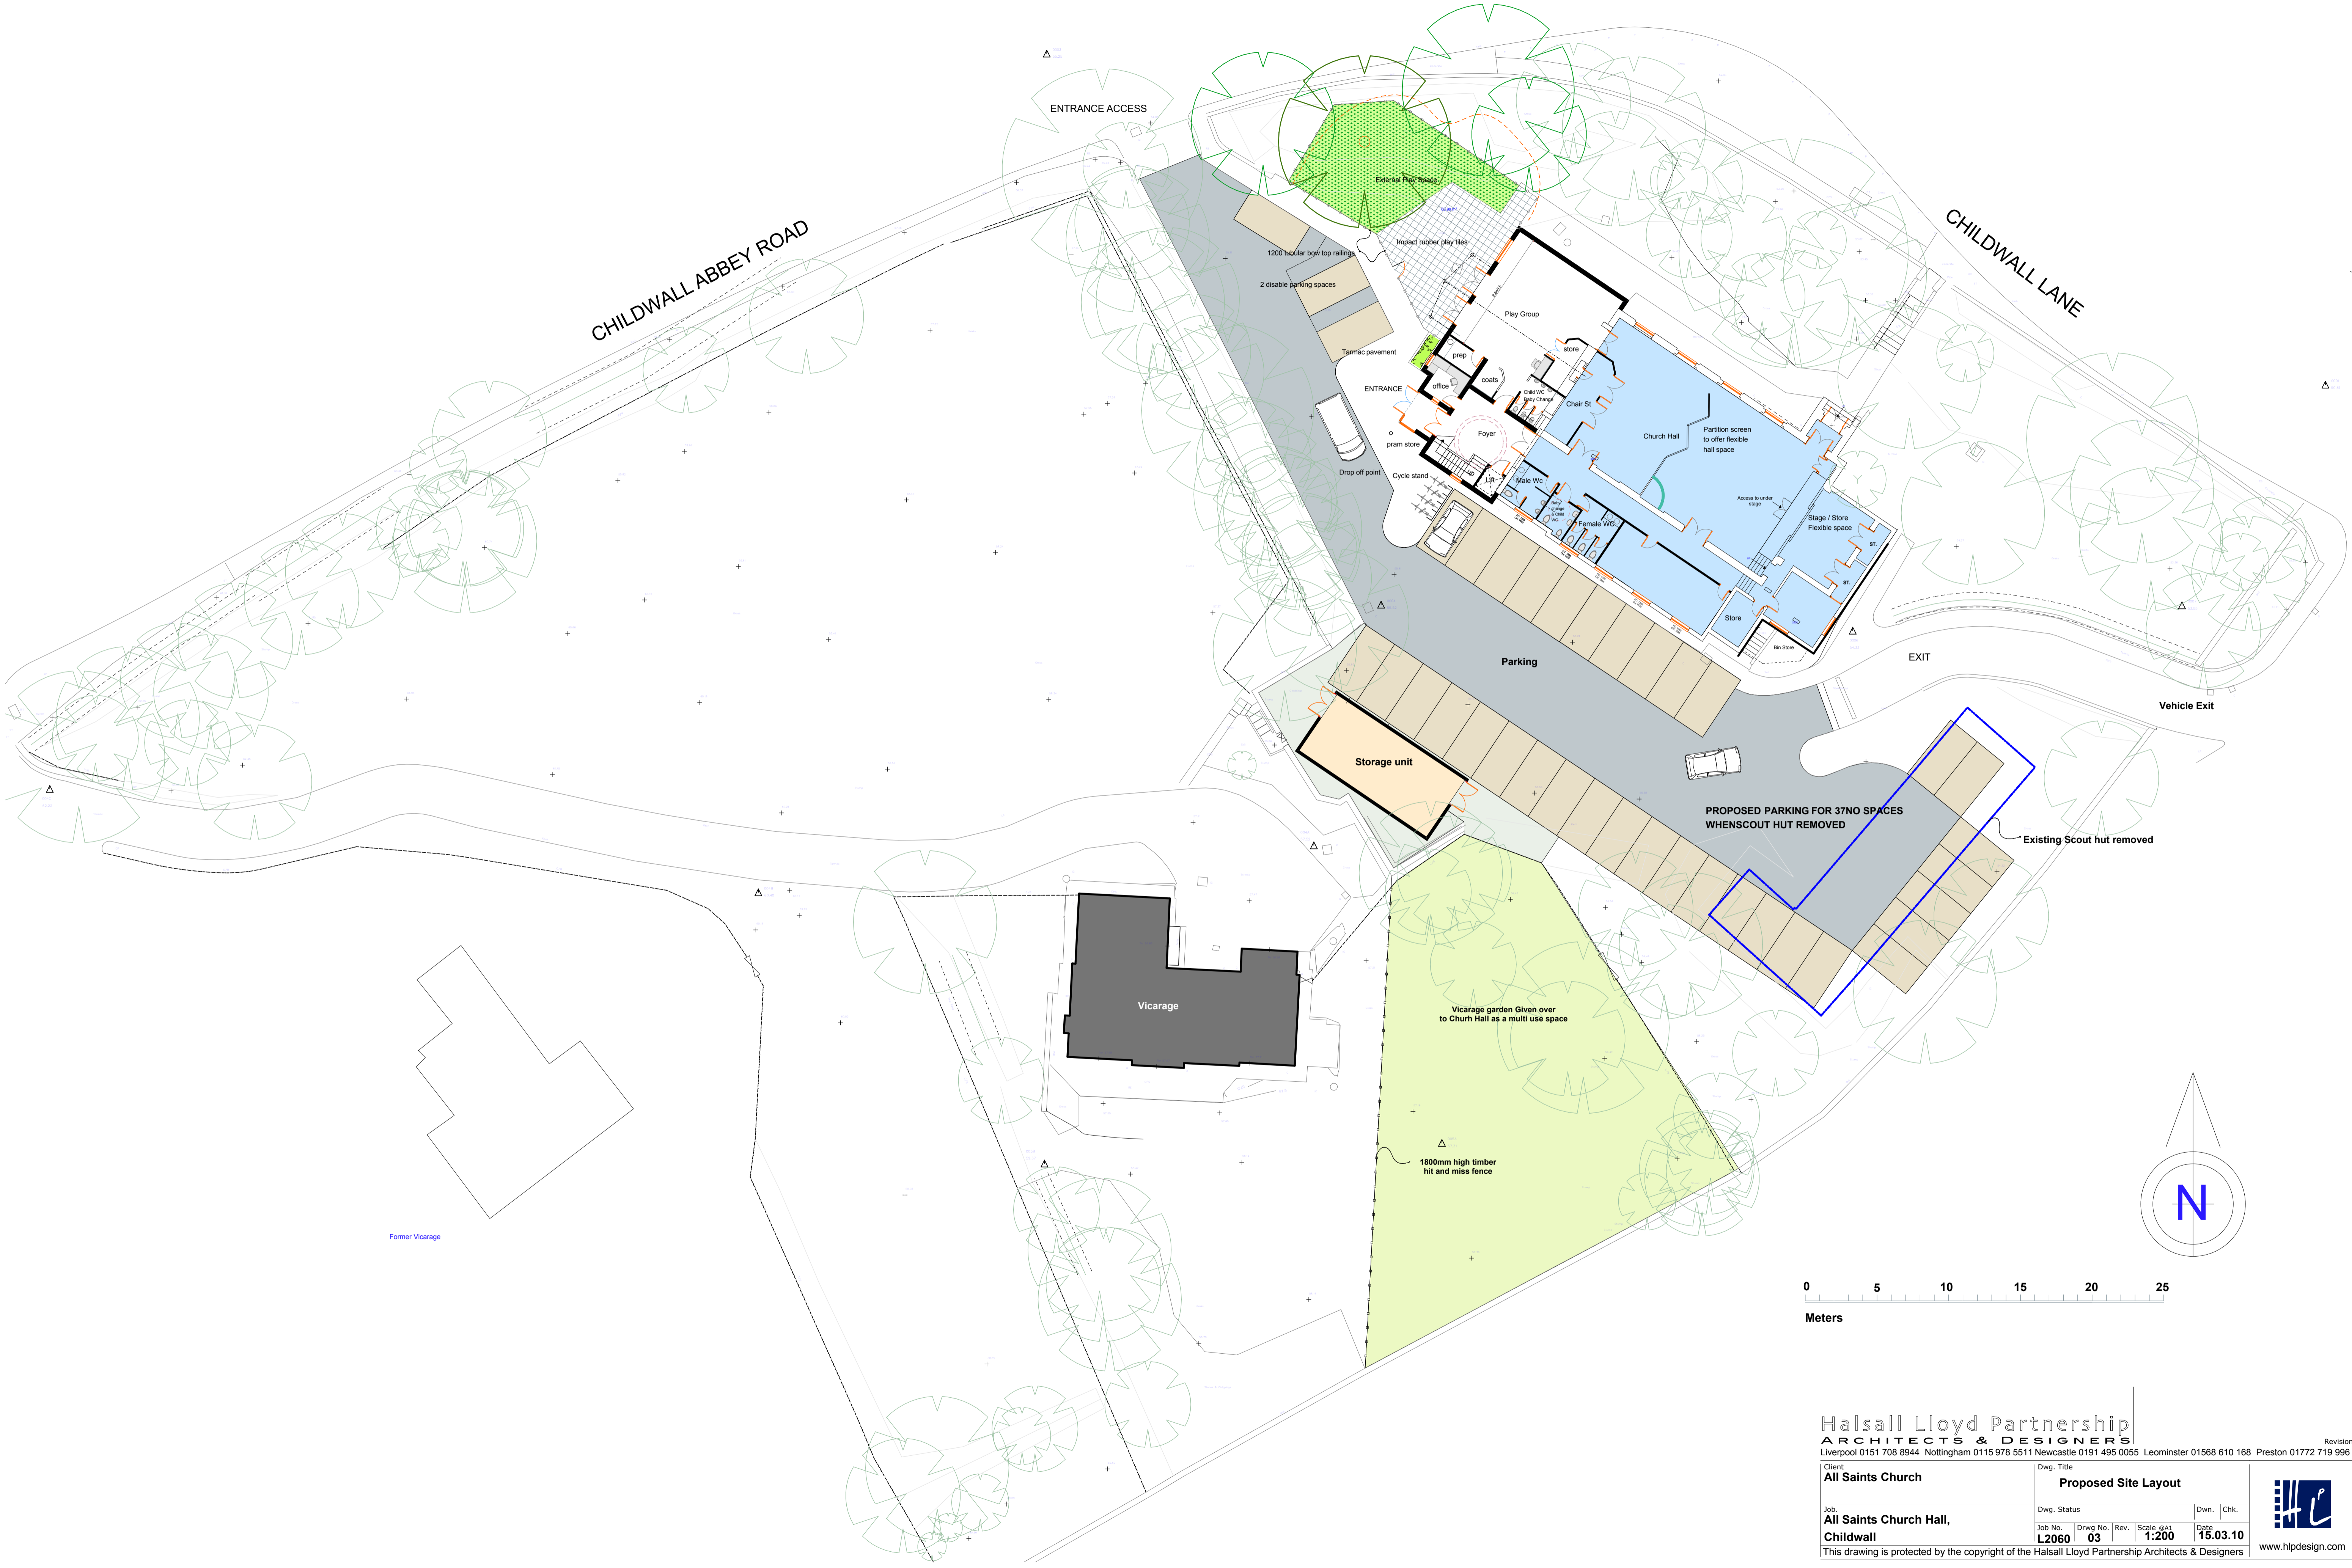

Halsall Lloyd Partnership
 ARCHITECTS & DESIGNERS

Client: **All Saints Church**

Job: **All Saints Church Hall, Childwall**

Job No. **L2060** | Drwg No. **03** | Rev. **1:200** | Scale @A1 **15.03.10**

Dwg. Title: **Proposed Site Layout**

Dwg. Status: | Dwn. | Chk. |

Revisions

Liverpool 0151 708 8944 | Nottingham 0115 978 5511 | Newcastle 0191 495 0055 | Leominster 01568 610 168 | Preston 01772 719 996

This drawing is protected by the copyright of the Halsall Lloyd Partnership Architects & Designers

www.hlpdesign.com